


— G. E. R. WOLFERTON STATION —

ДРАВИЦА № 9865^A


Waiting for my 02 Down Platform. —

Plan of Footing:—

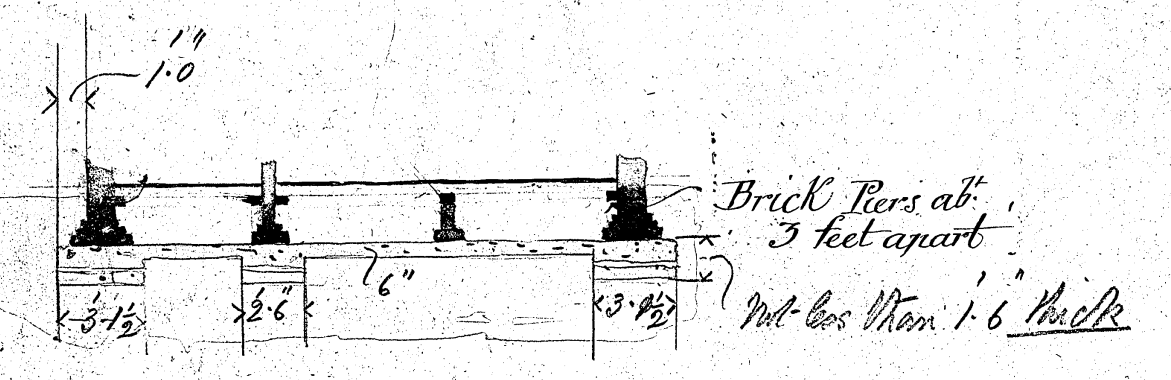


Section: A.A

Scale ~ 8 Feet ~ One Inch.

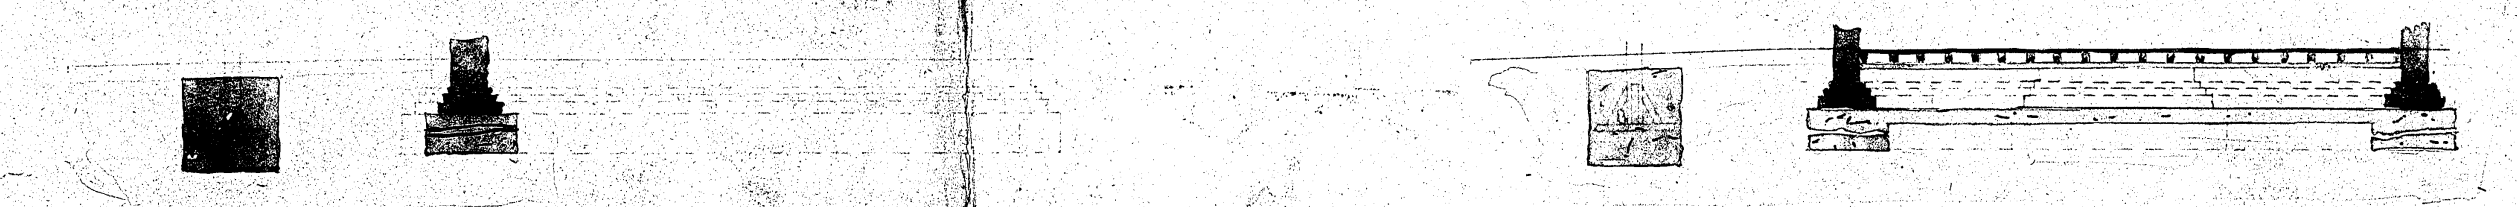


End Election B.B.


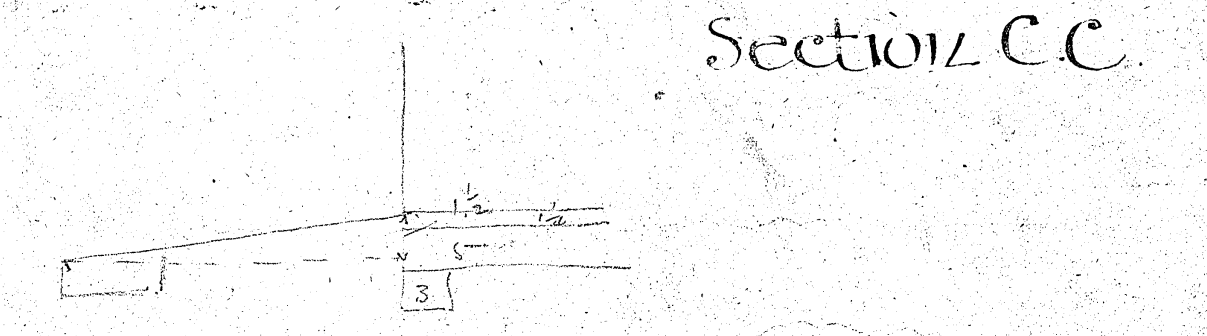


Section 17 C.C.

Note ~ Foundation walls to be brought up to about 3" below ground level.

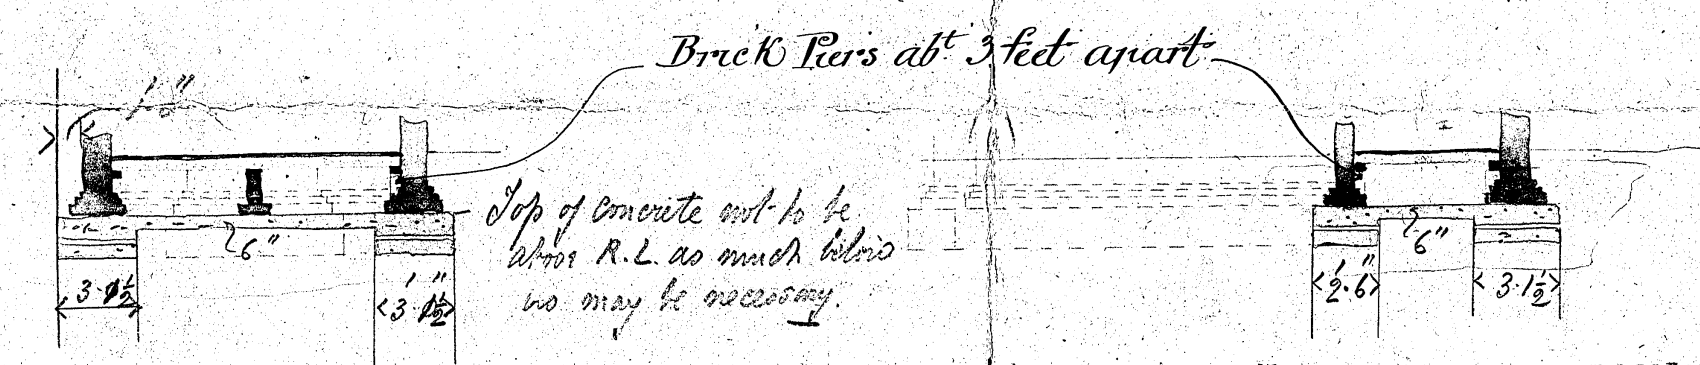

Section D.D

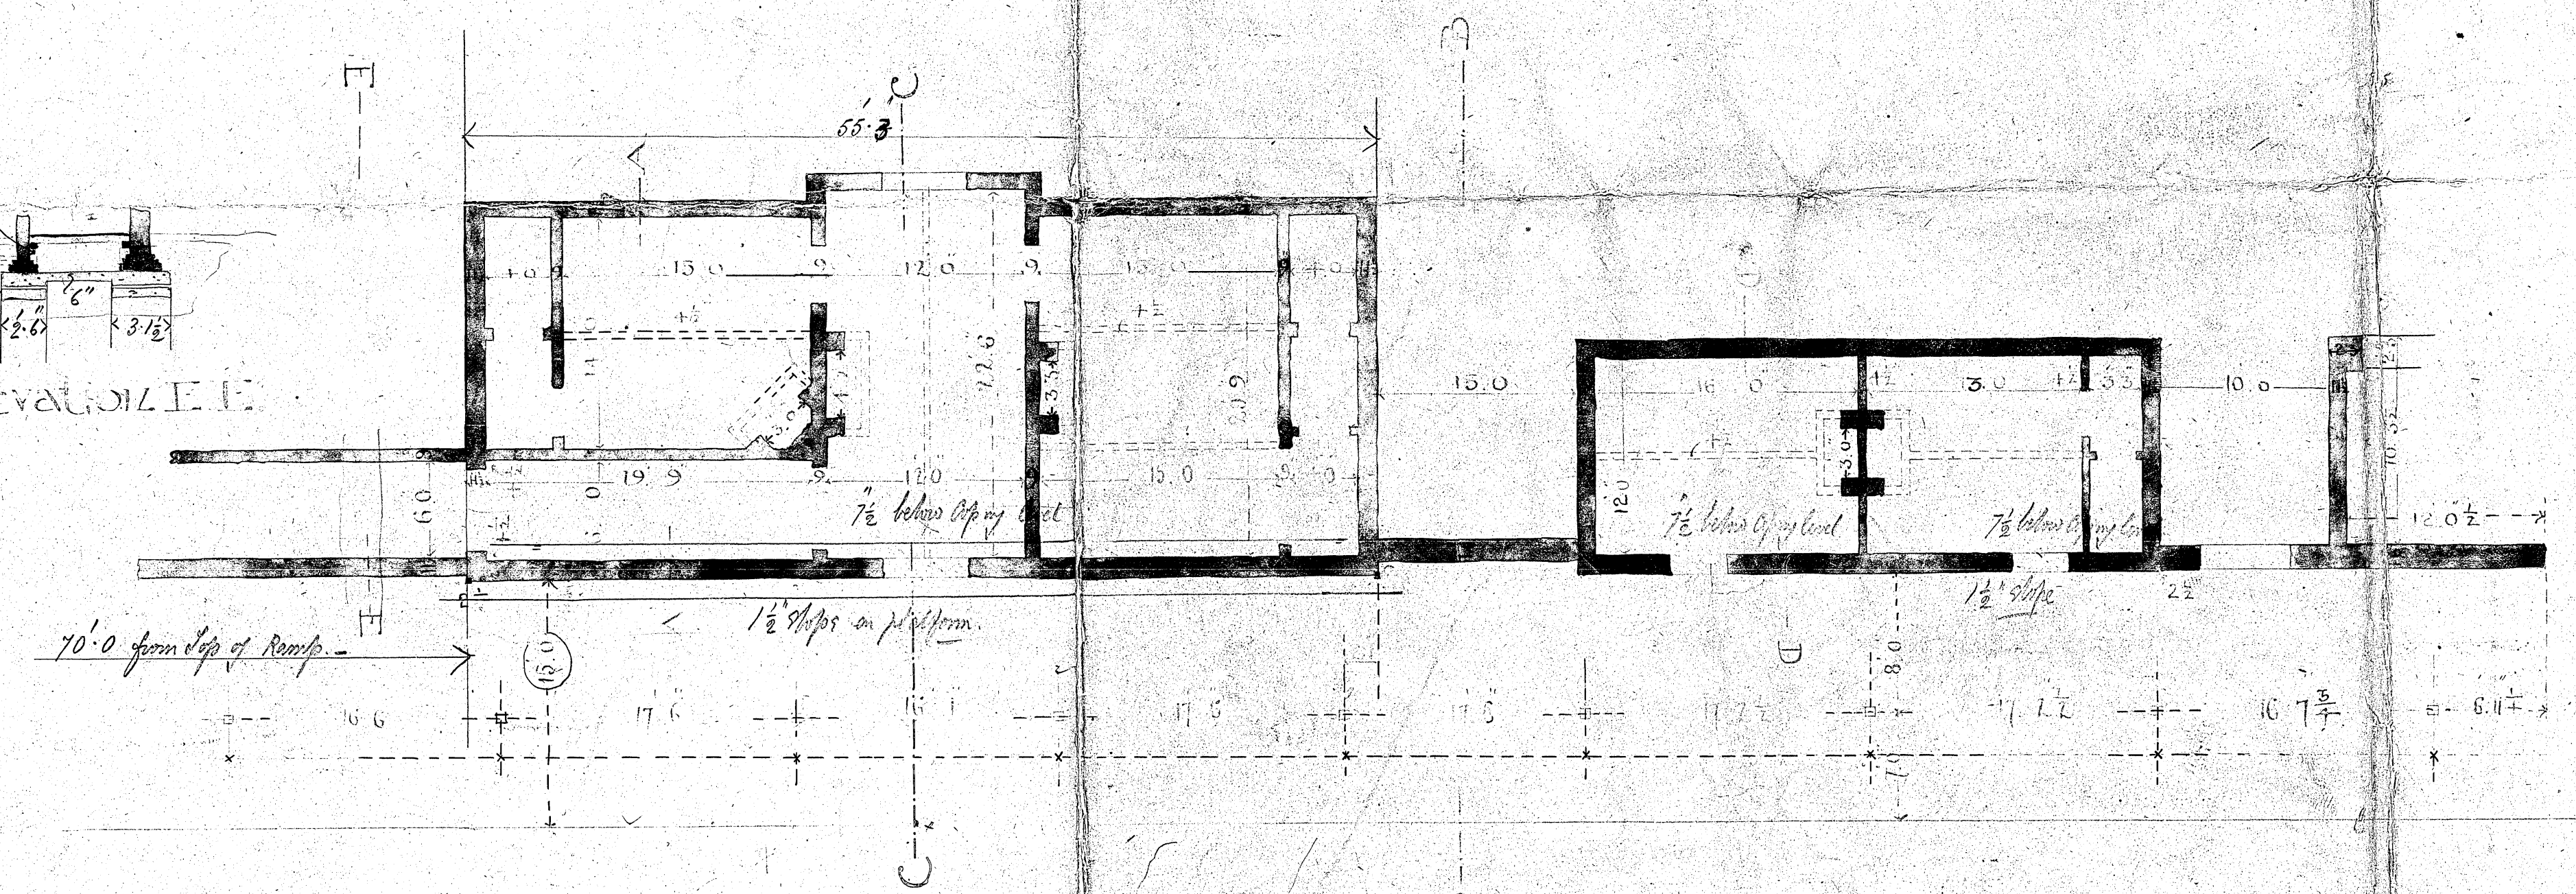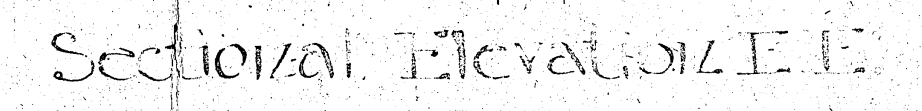

Plan of Royal Waiting Rooms &c

Wm Whitton
114
ENGINEERS' OFFICE,
LIVERPOOL ST.,
22 APR. 1893