
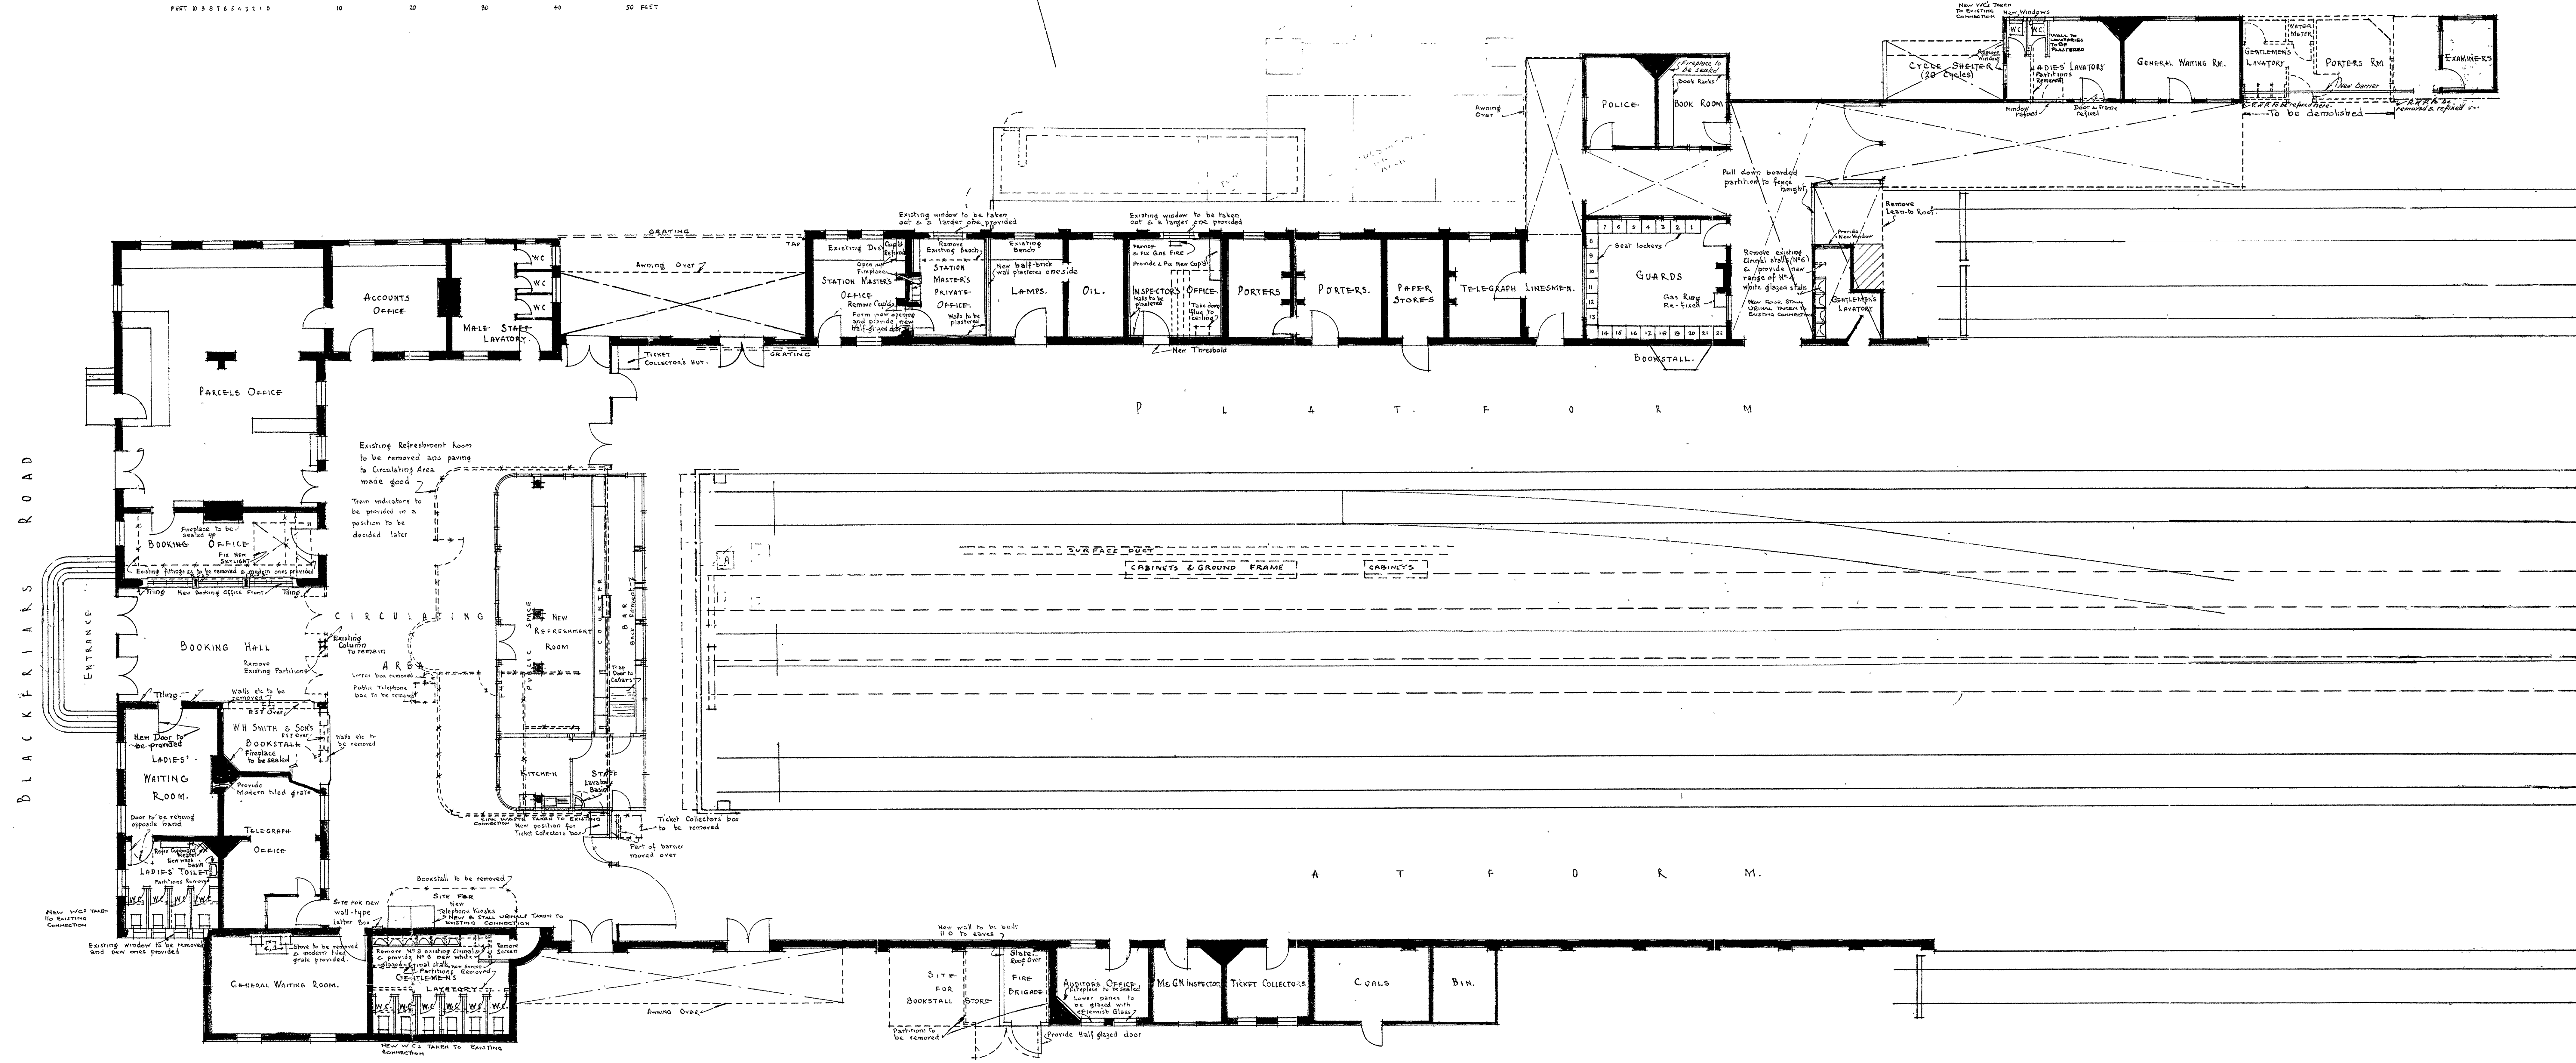
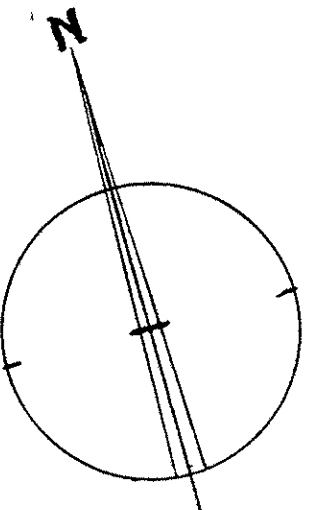


L & N E R <sup>LY</sup> SOUTHERN AREA KING'S LYNN - ALTERATIONS TO STATION BUILDINGS.  
 LAYOUT PLAN SHEWING STATION BUILDINGS ETC.

CONTRACT DRAWING No. 1.

SCALE - 8 FEET TO AN INCH

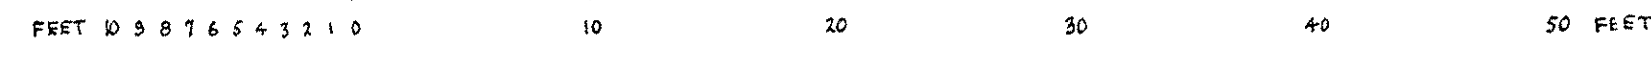

290660

290673  
 K207/5/2