



Don't keep
bathrooms

G. I. R. WOLFERTON STATION.

DRAWING NO 9838.


WAITING ROOMS ON DOWN PLATFORM.

Scale - 8 Feet = One Inch.

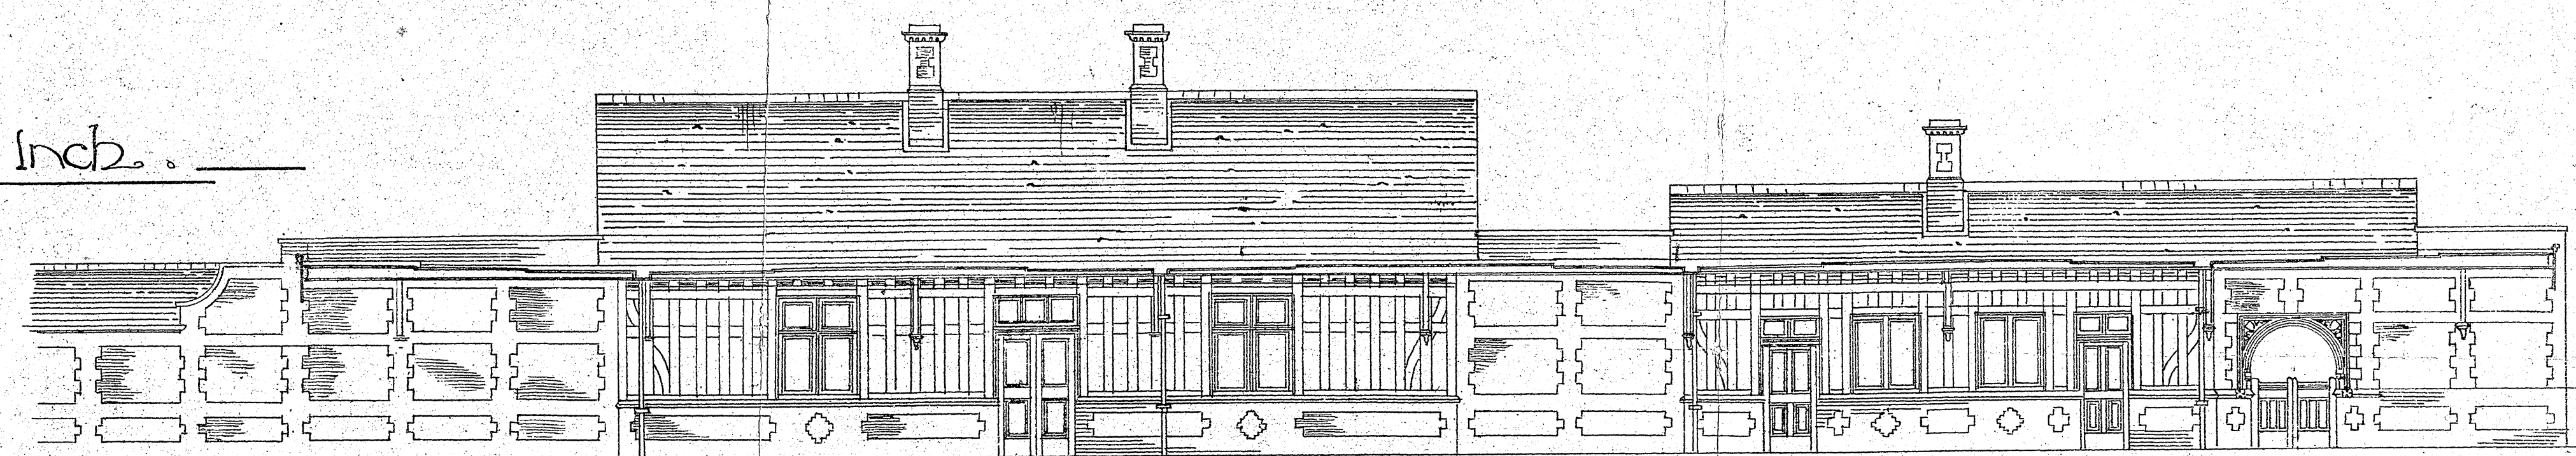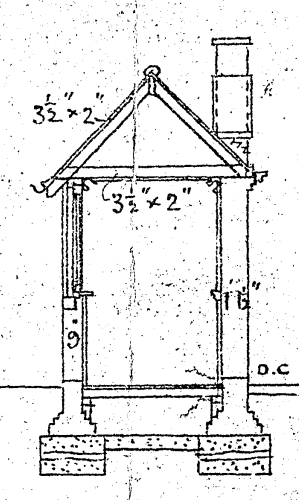


Section thro' Corridor.


Elevation to Down Platform.

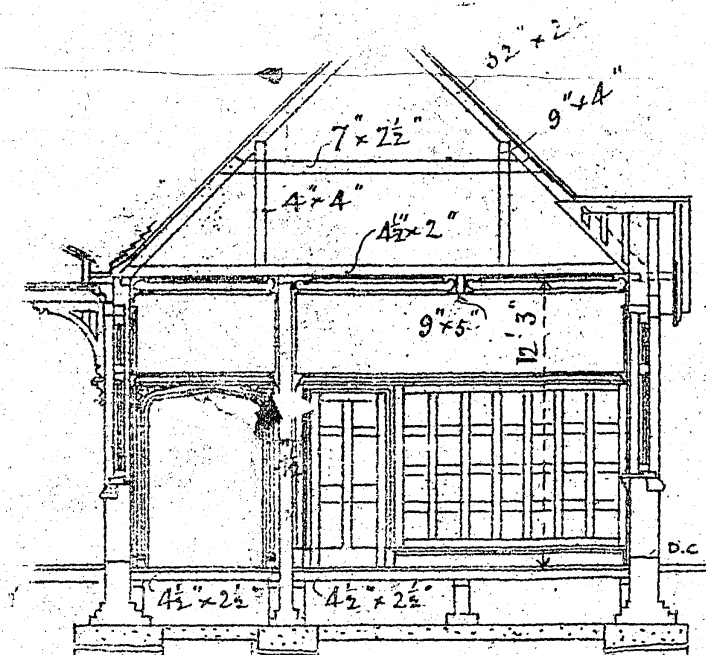


Section A.A.

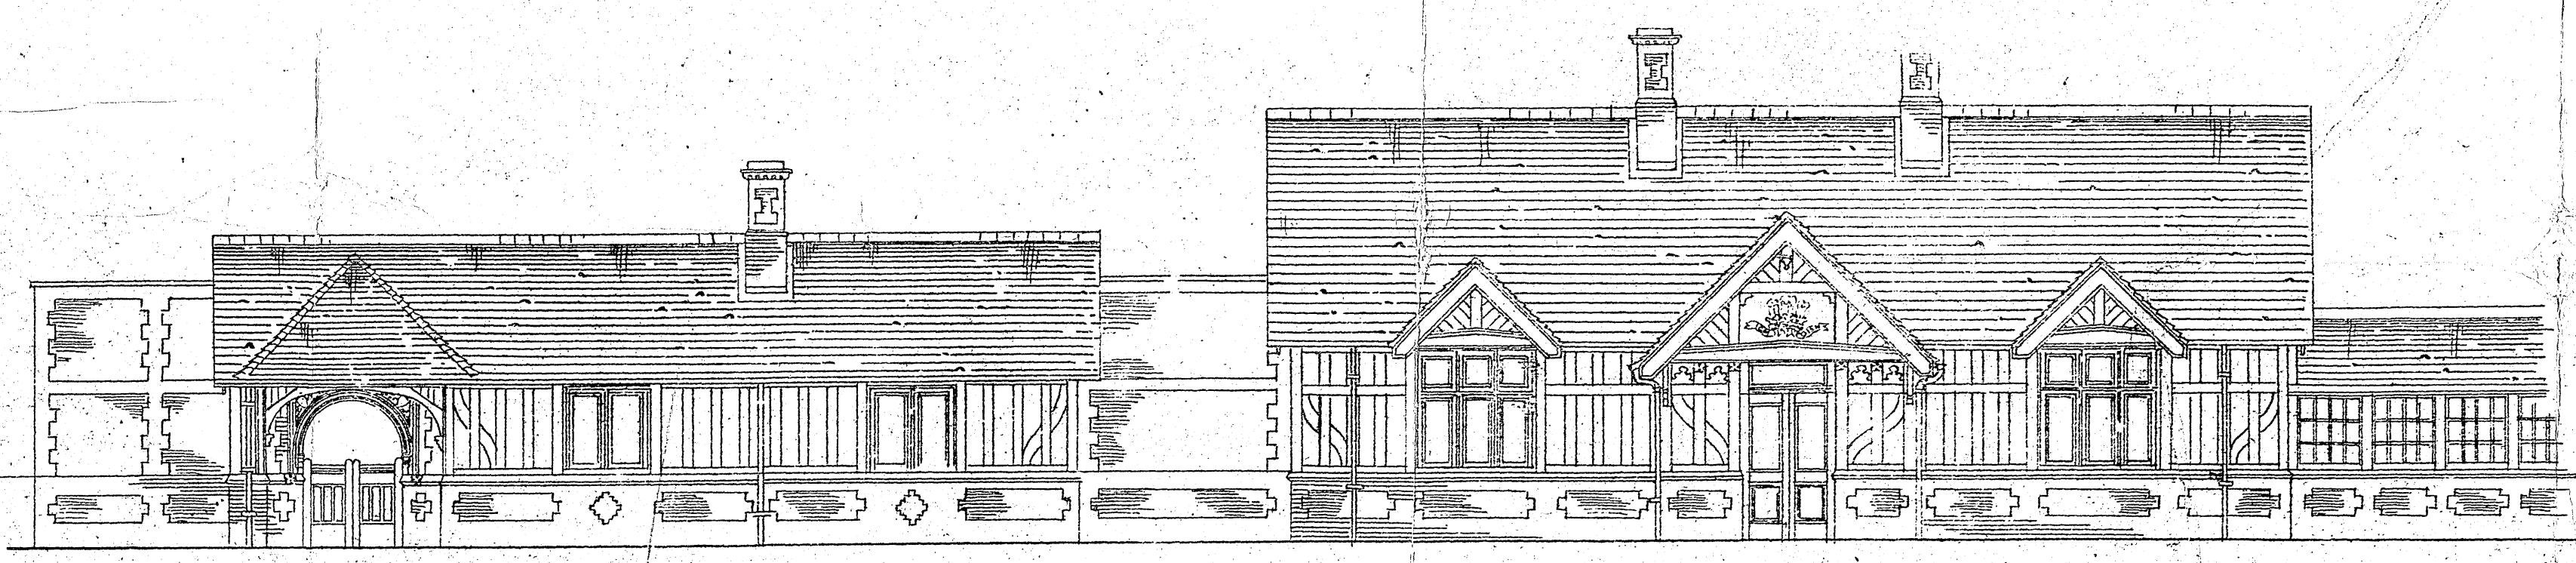


Elevation to Roadway.

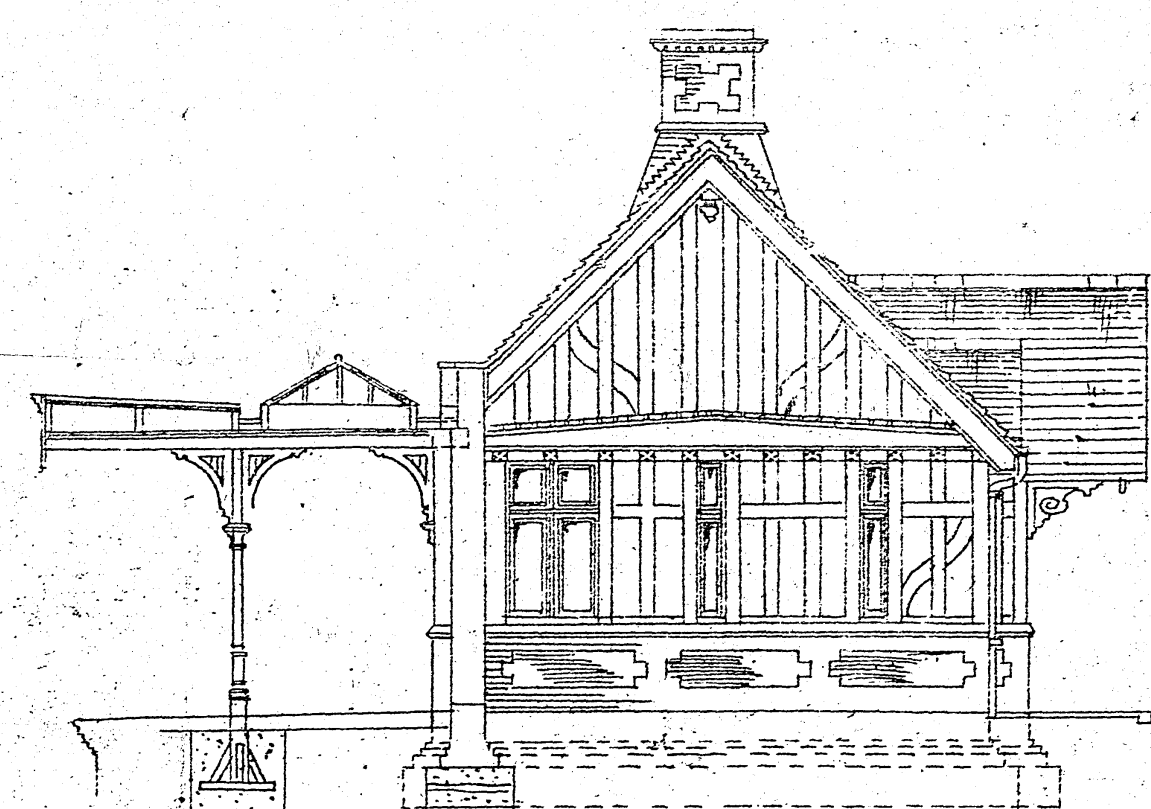


End Elevation B.B.

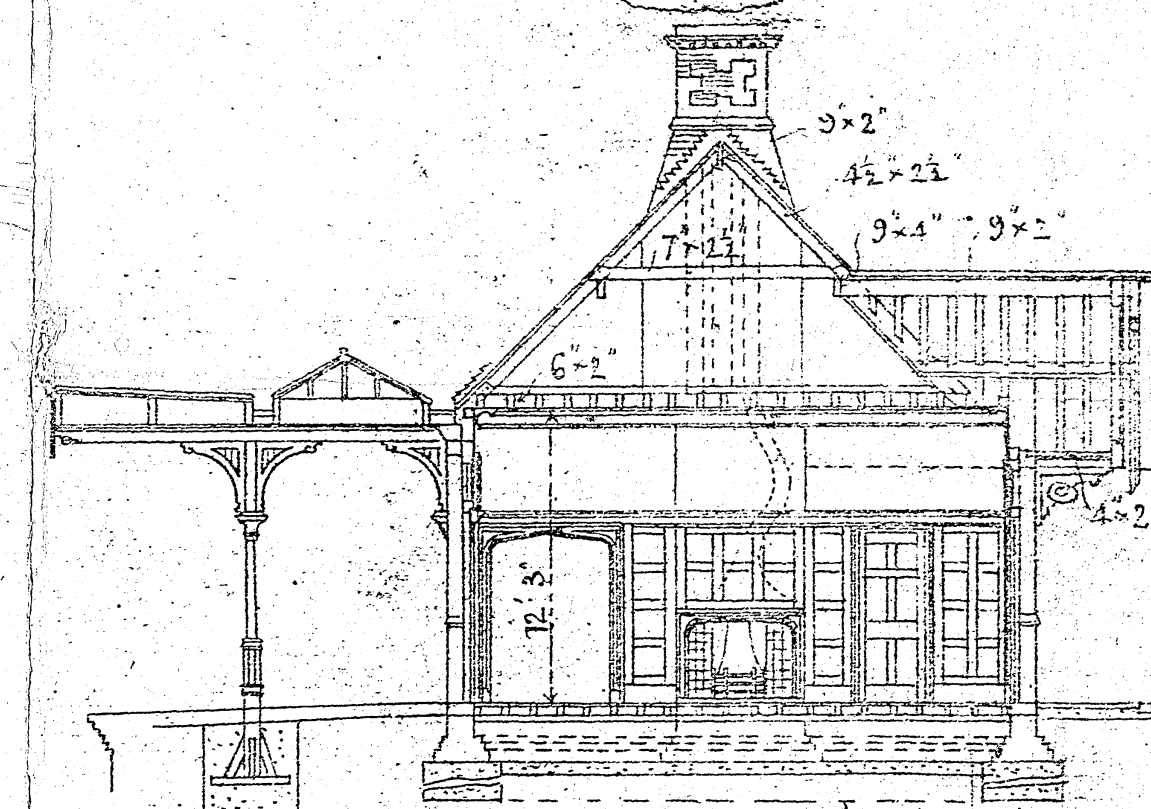



Section C.C.

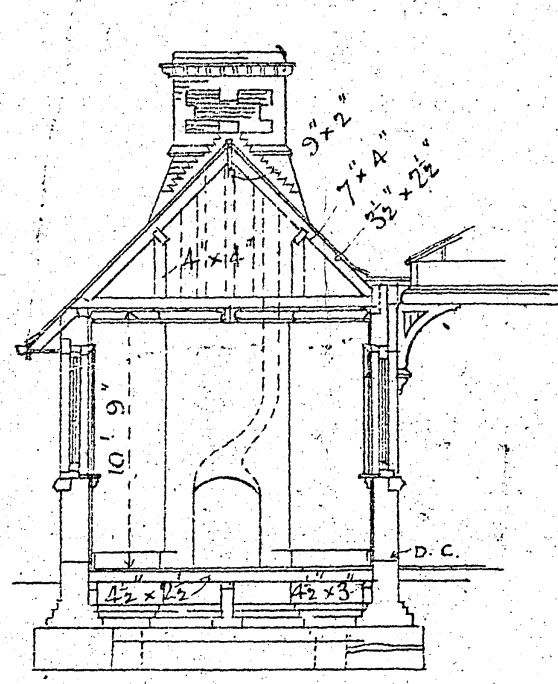


Section D.D.

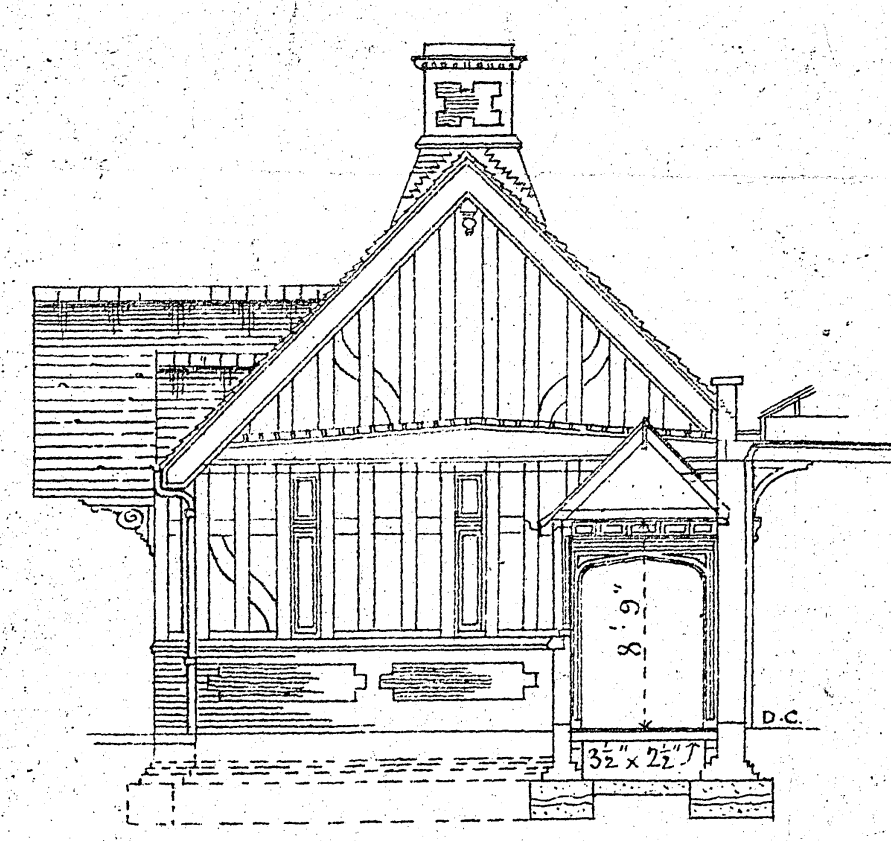

Sectional Elevation E.E.

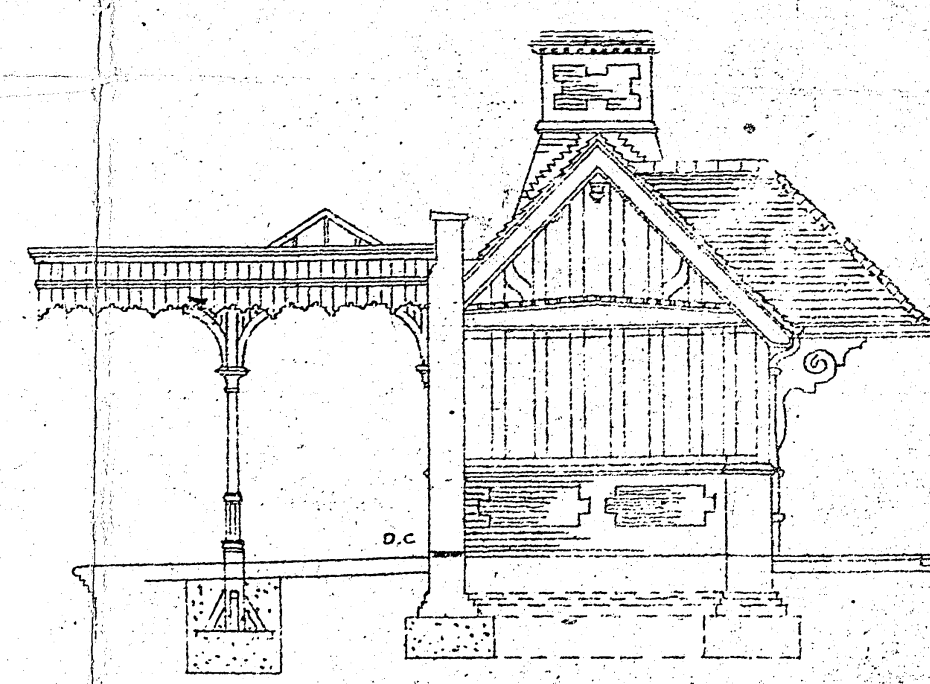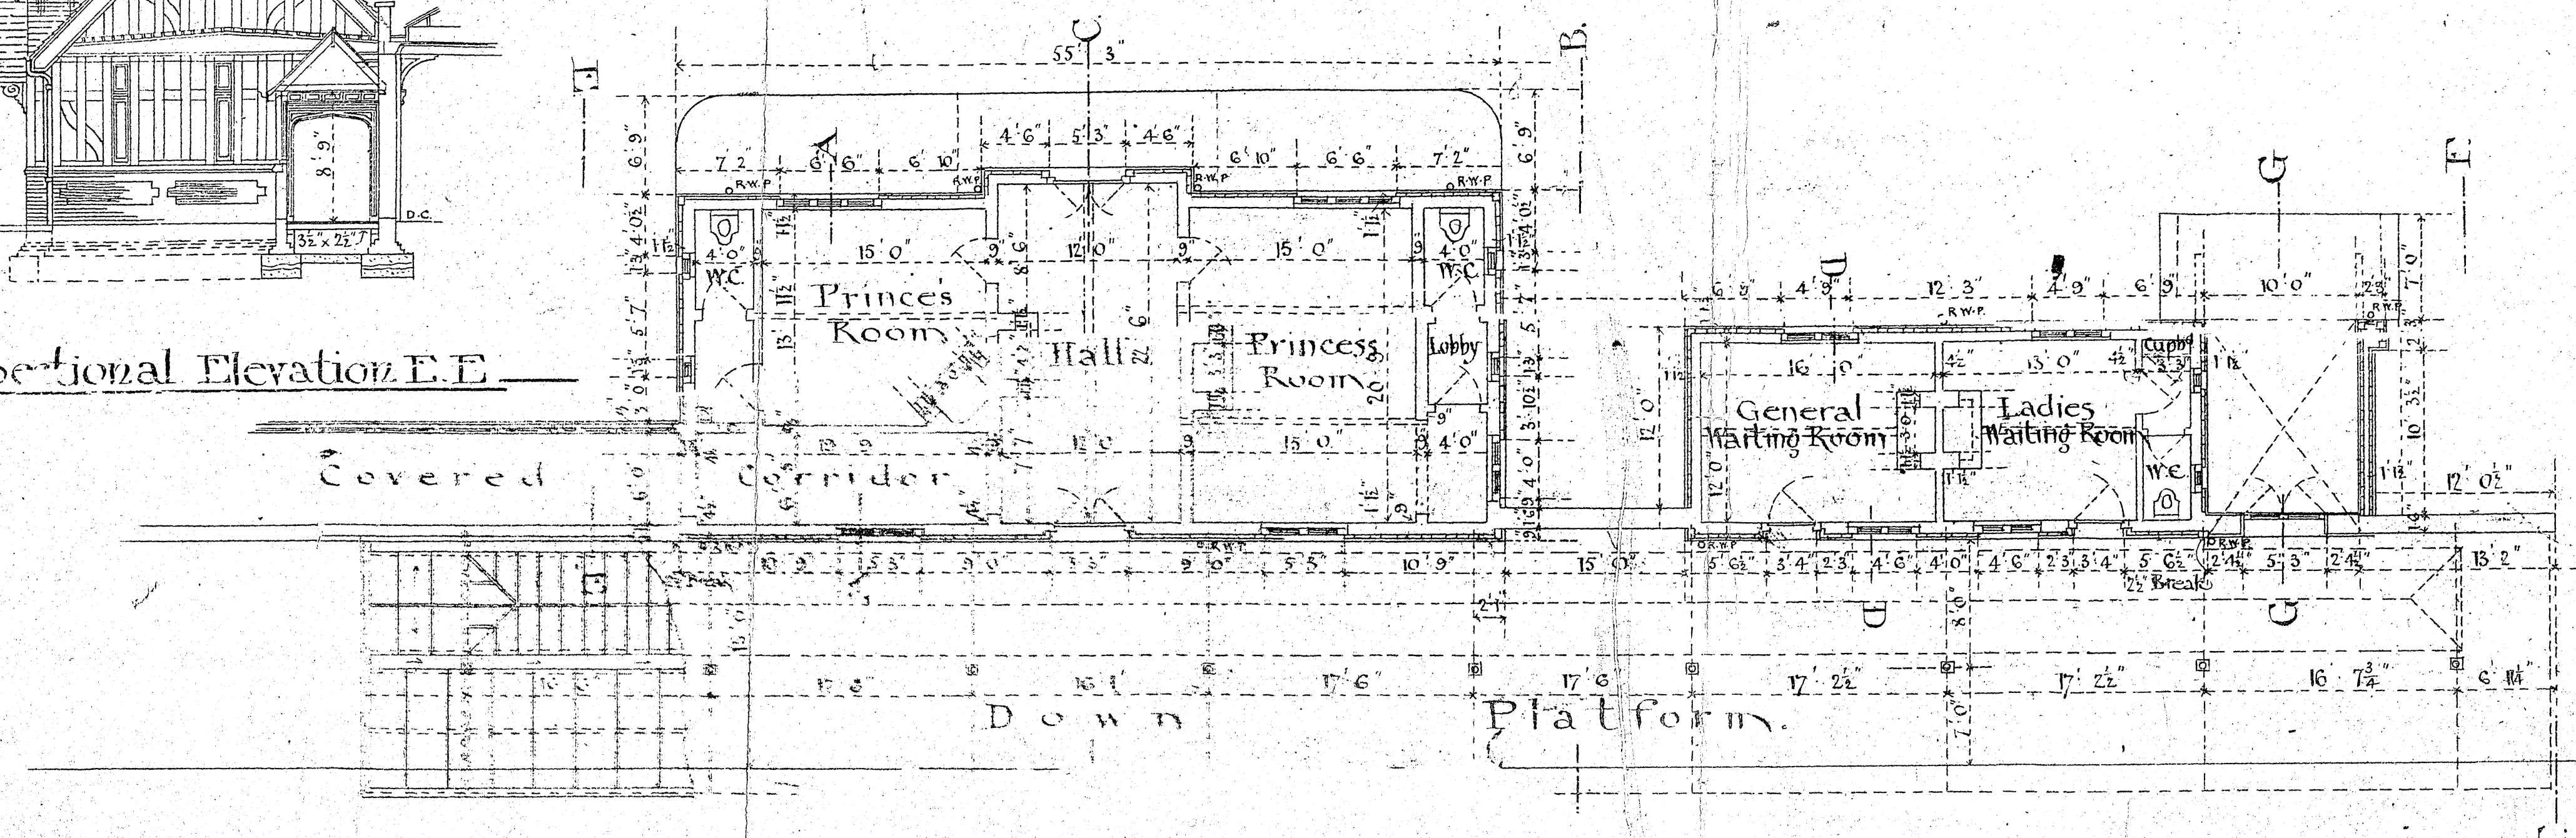

End Elevation F.F.

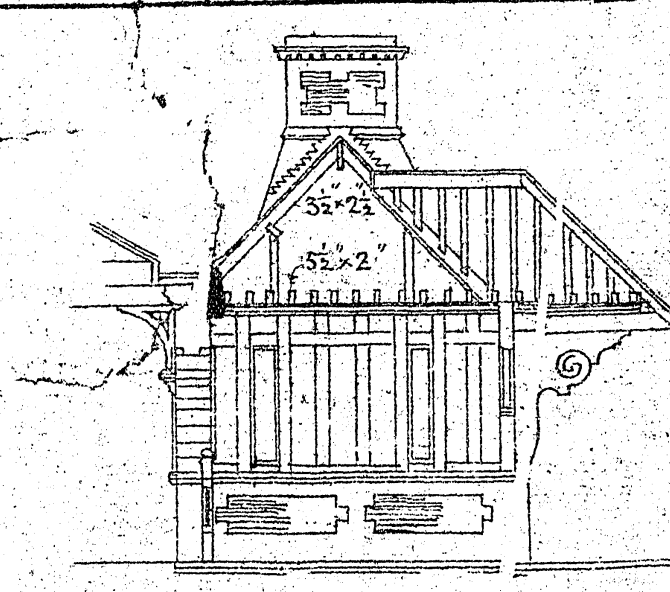

Sectional Elevation G.G.

E 327