


G. E. R. WOLFERTON STATION

Wall at Back of Platforms


Part of
Drawing No 10,540

Scale - 3 feet = 1 inch

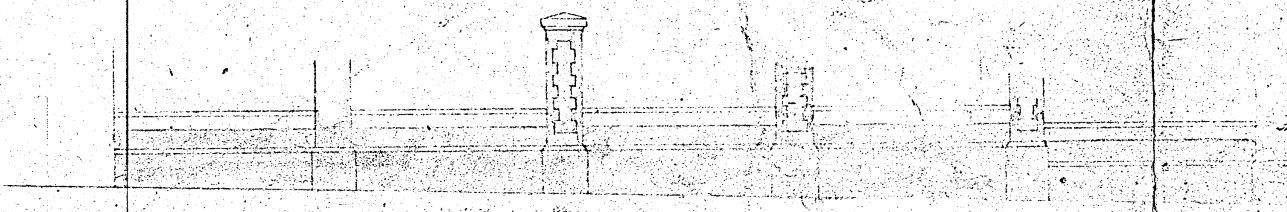


(Developed) Back Elevation


WALL AT BACK OF DOWN PLATFORM

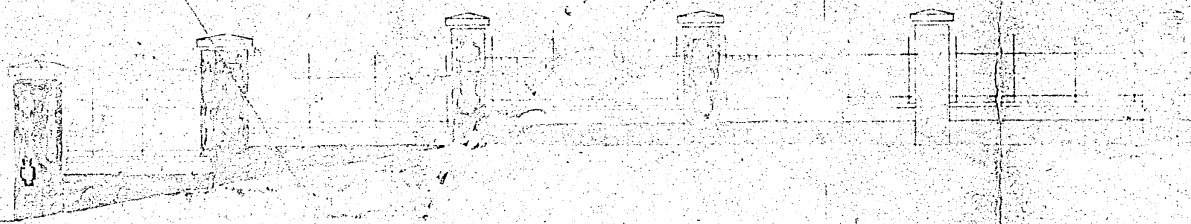

Elevation to Platform

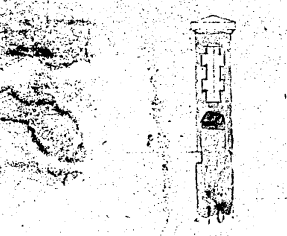

Section A.B.

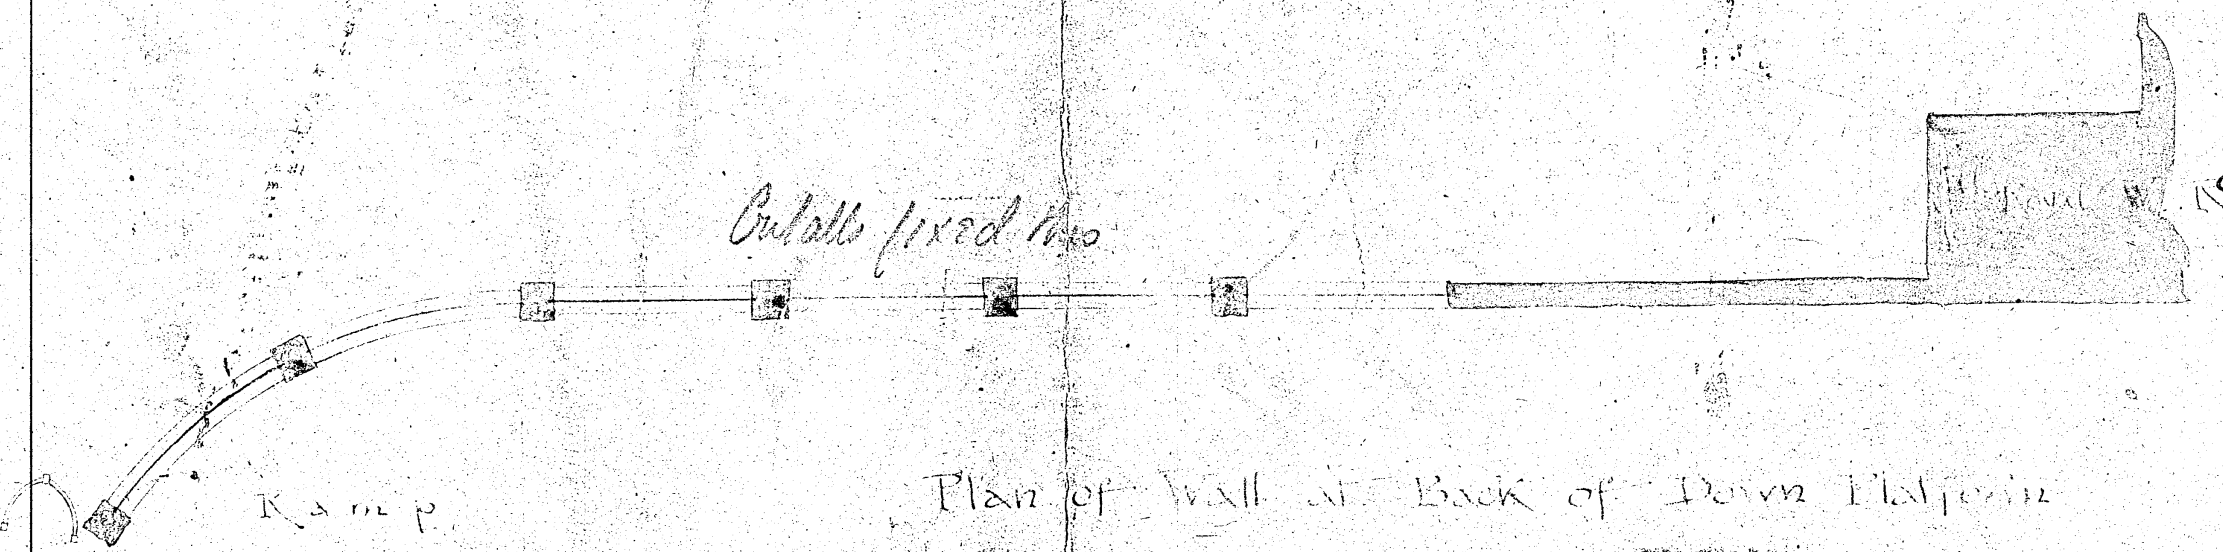

Plan of Wall at Back of Down Platform

In Wilson
Rooms
NY