


ARRESTERS IN SIGNAL BOX.

WOLFERTON - NTH. WOOTON BLOCK	1	2	WOLFERTON - DERSINGHAM TABLET
KP - HU TELEPHONE	11	11	KP - HU TELEPHONE
4 GK.	12	12	GROUND FRAME TELEPHONE.
3 GK.	13	13	40 GK.
TROLLEY TOKEN	14	14	SPARE.
SM'S TELEPHONE EXTENSION	15	15	SM'S TELEPHONE EXTENSION.
SPARE	16	16	SPARE.
SPARE	17	17	SPARE.
SPARE	18	18	SPARE.
SPARE	19	19	SPARE.
SPARE	20	20	SPARE.

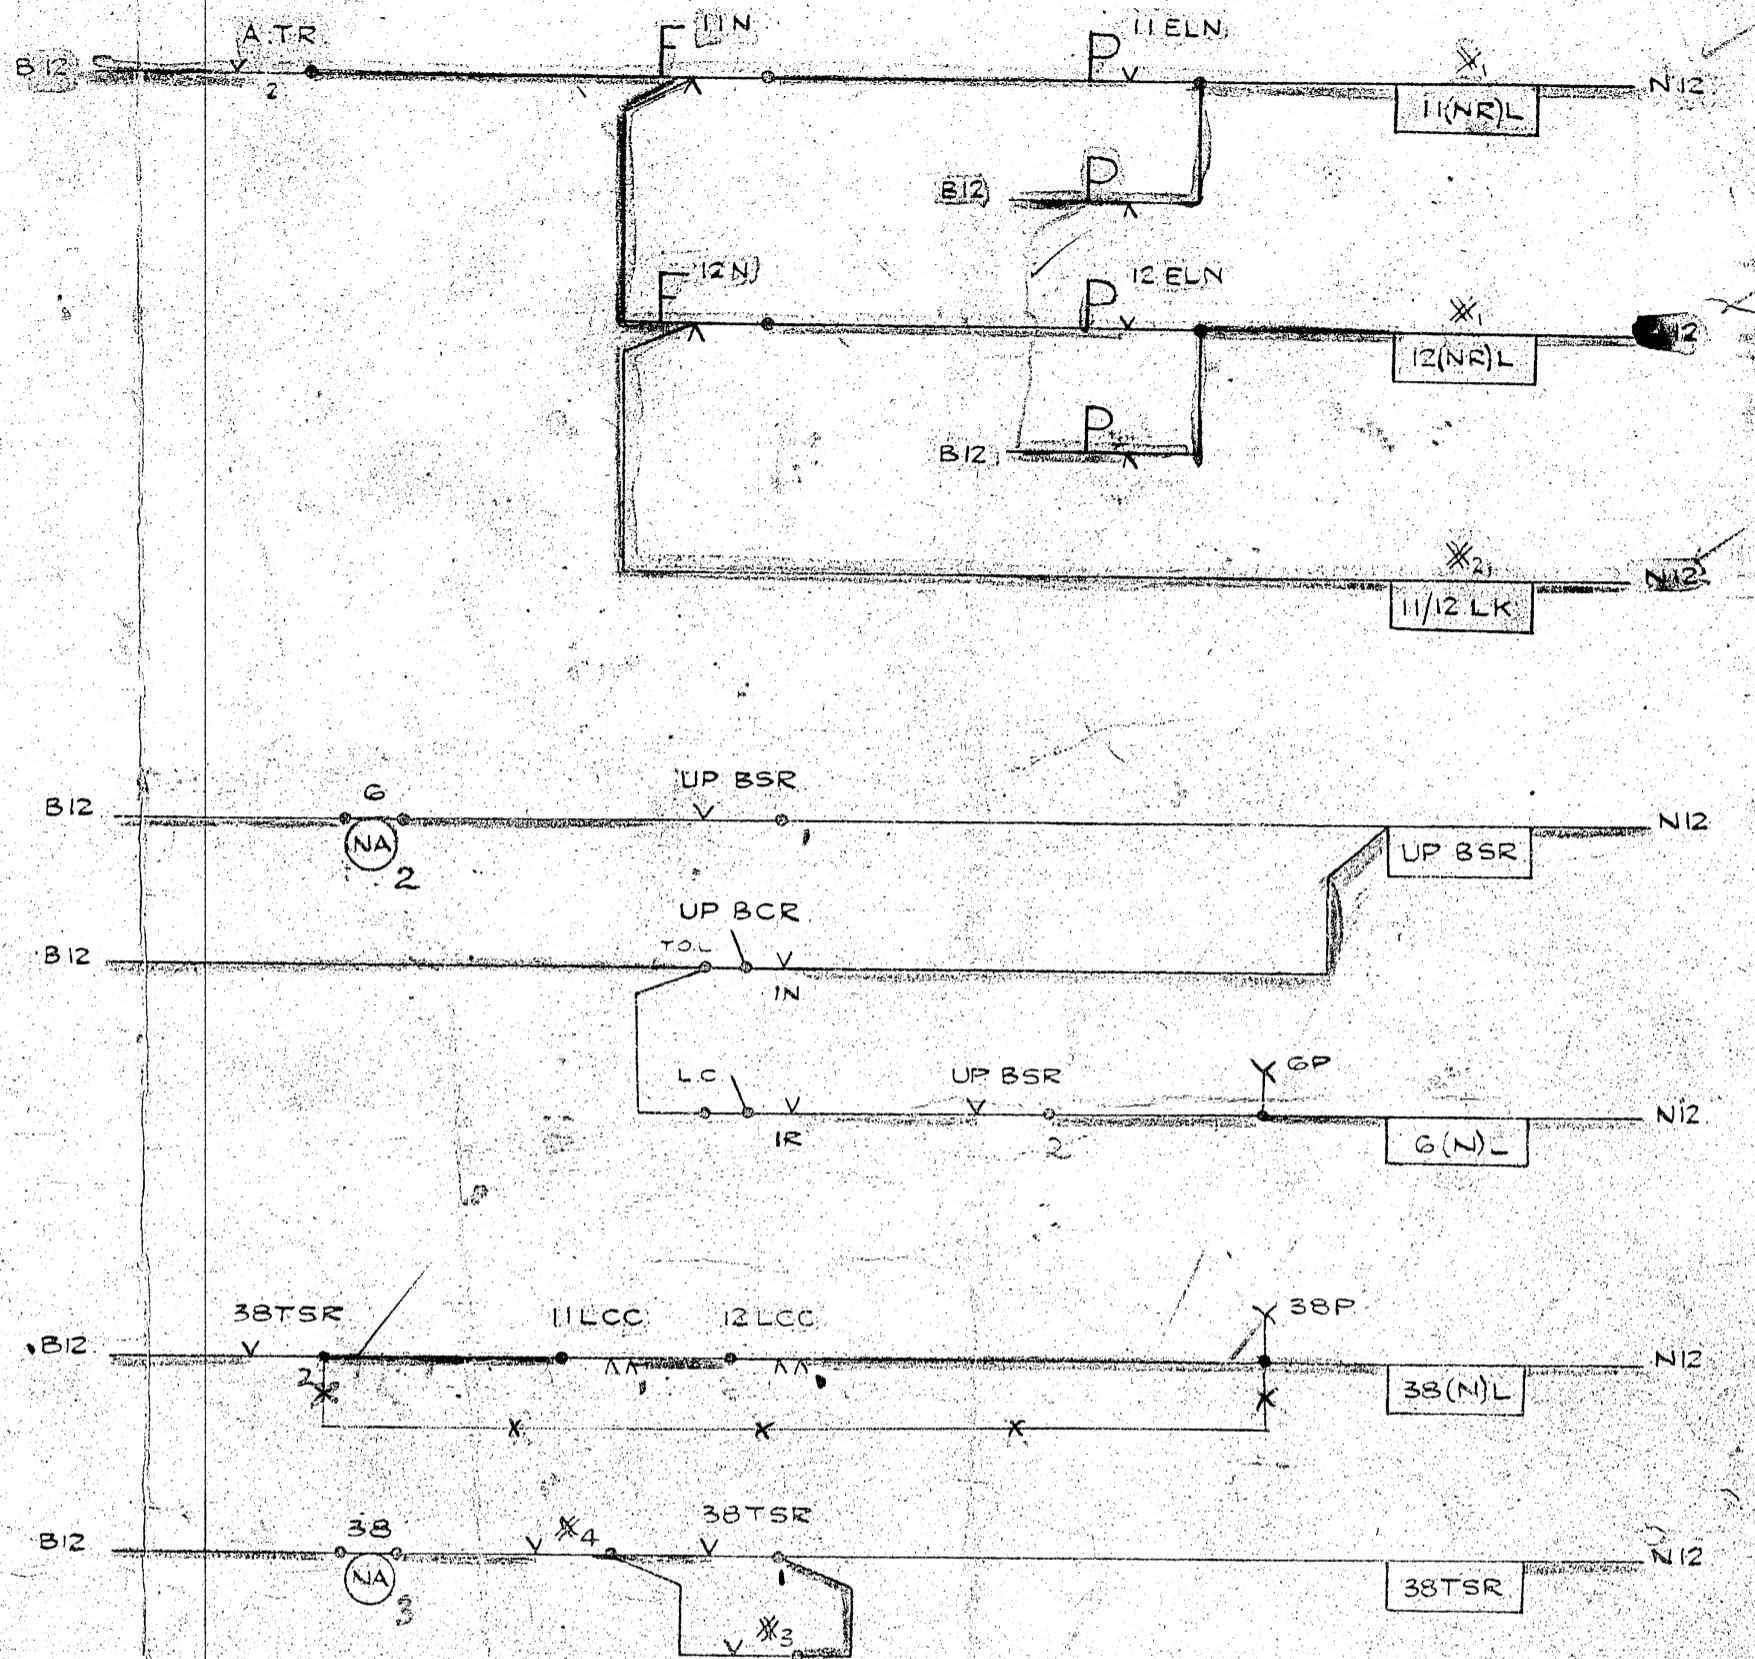

- ✱ FORCED DROP LOCKS
- ✱ POOL LOCKED/FREE INDICATOR, BIASED TO LOCKED.
- ✱ CONTACT IN TABLET INSTRUMENT MADE WHEN SLIDE HOME.
- ✱ CONTACT IN TABLET INSTRUMENT MADE WHEN COMMUTATOR TURNED TO LEFT.

BR - ER
SIGNAL ENGRS DEPT
FINSBURY SQ EC.2.

DRAWN BY FET TRACED BY
CHECKED BY 015 DATE: 21.3.53.

WOLFERTON.

TC A, GK³ & LOCK CIRCUITS.

58 LS 116/1