


C. E. R. Wolferton Station


• Drawing 12° 10.132 •

Amended Drawing of Boundary Wall

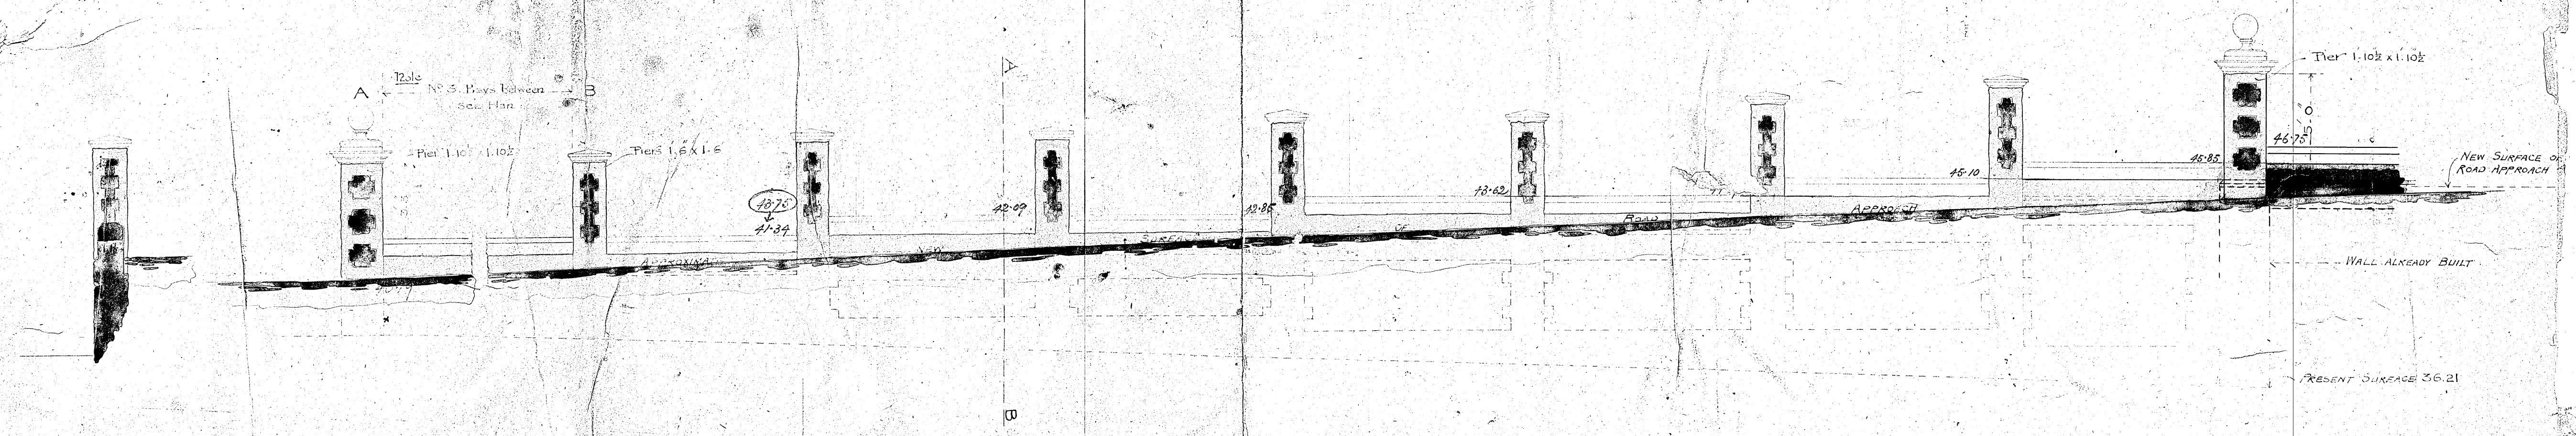

Section at A-B

Elevation to Station

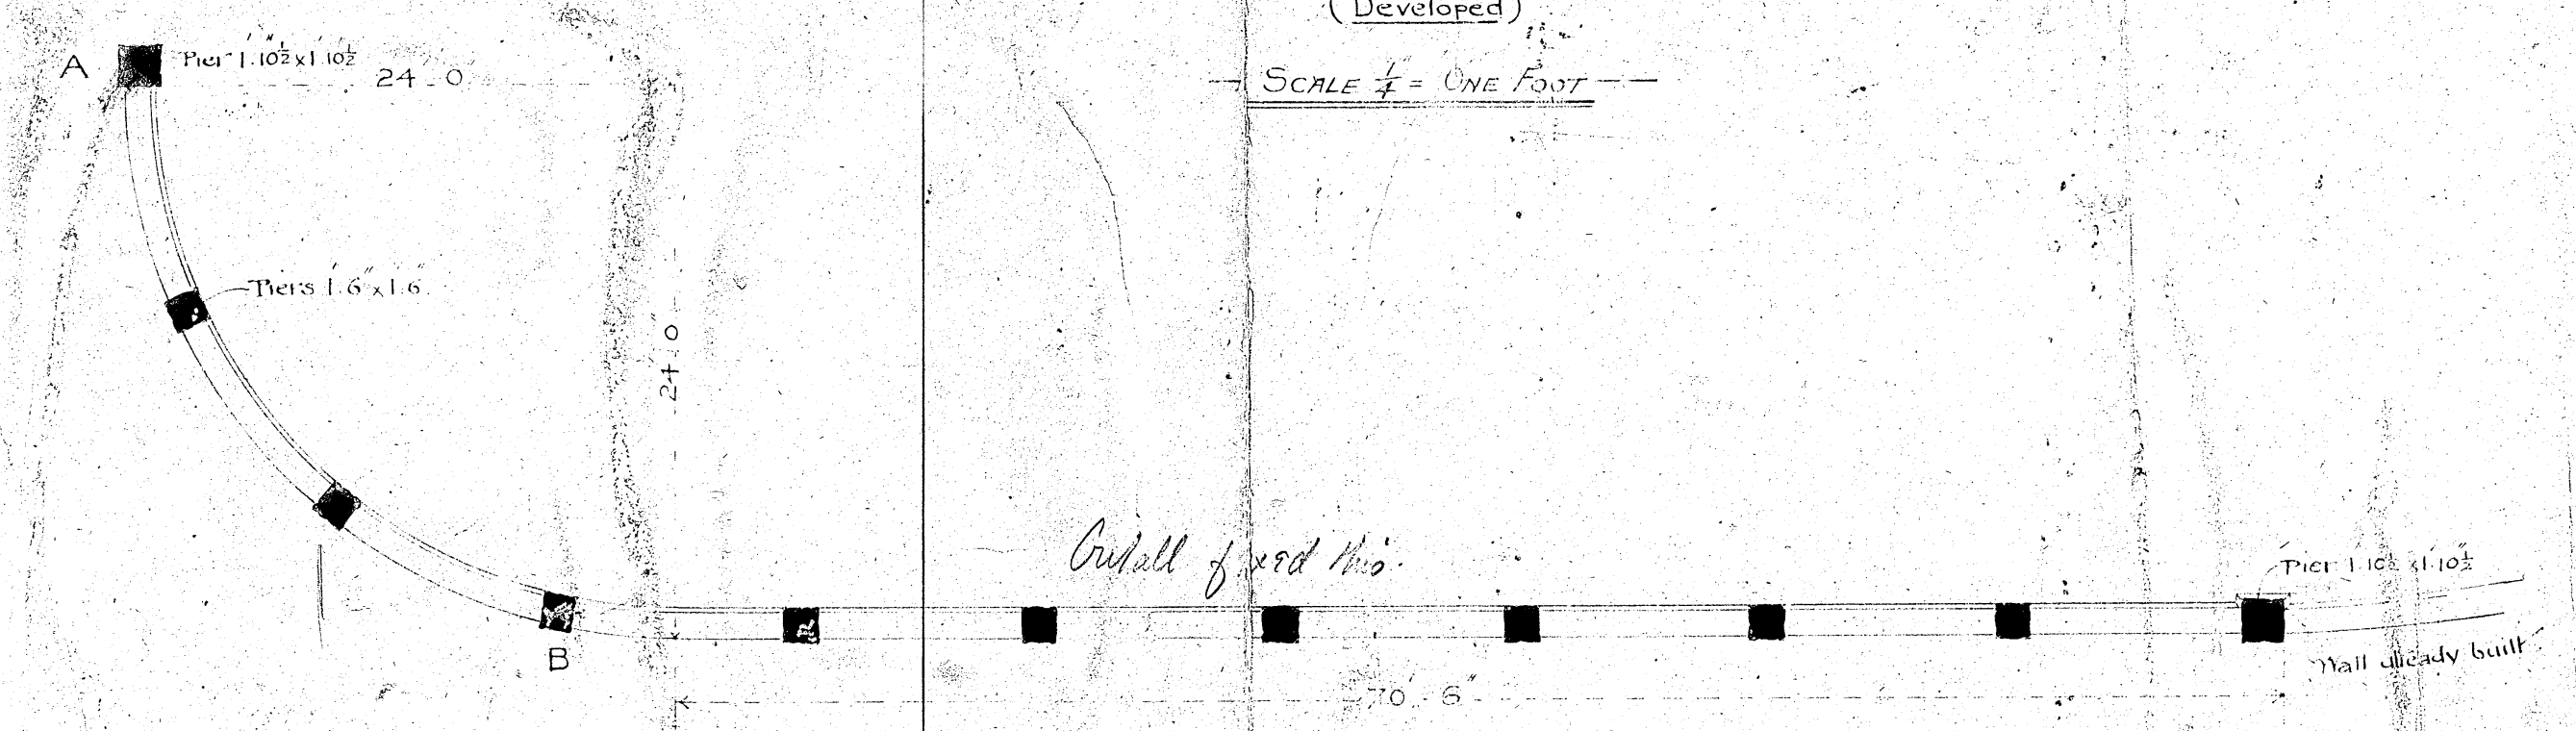

SCALE 1/4" = ONE FOOT

SCALE 3/8" FEET = ONE INCH

J. Pilson  
04

ENGINEER  
UNIVERSITY

12.10.132  
10.132  
10.132