


C.E.R. WOLFERTON STATION


Drawing N^o 10382

Walls to Royal Approach, Down Side

Scale 8 ft = 1 inch

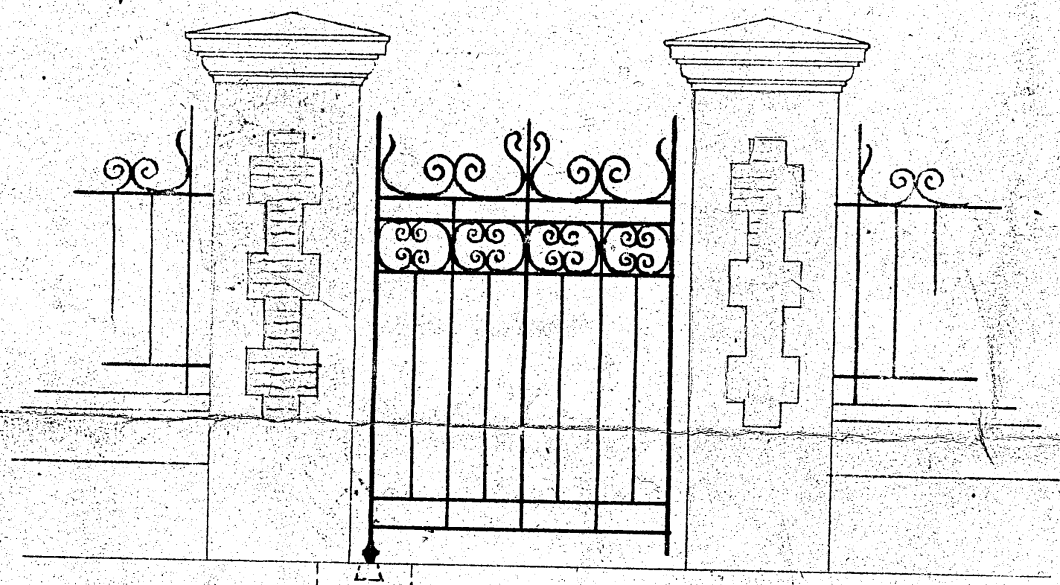

Gate at "A"
Scale 1/2" = 1 foot

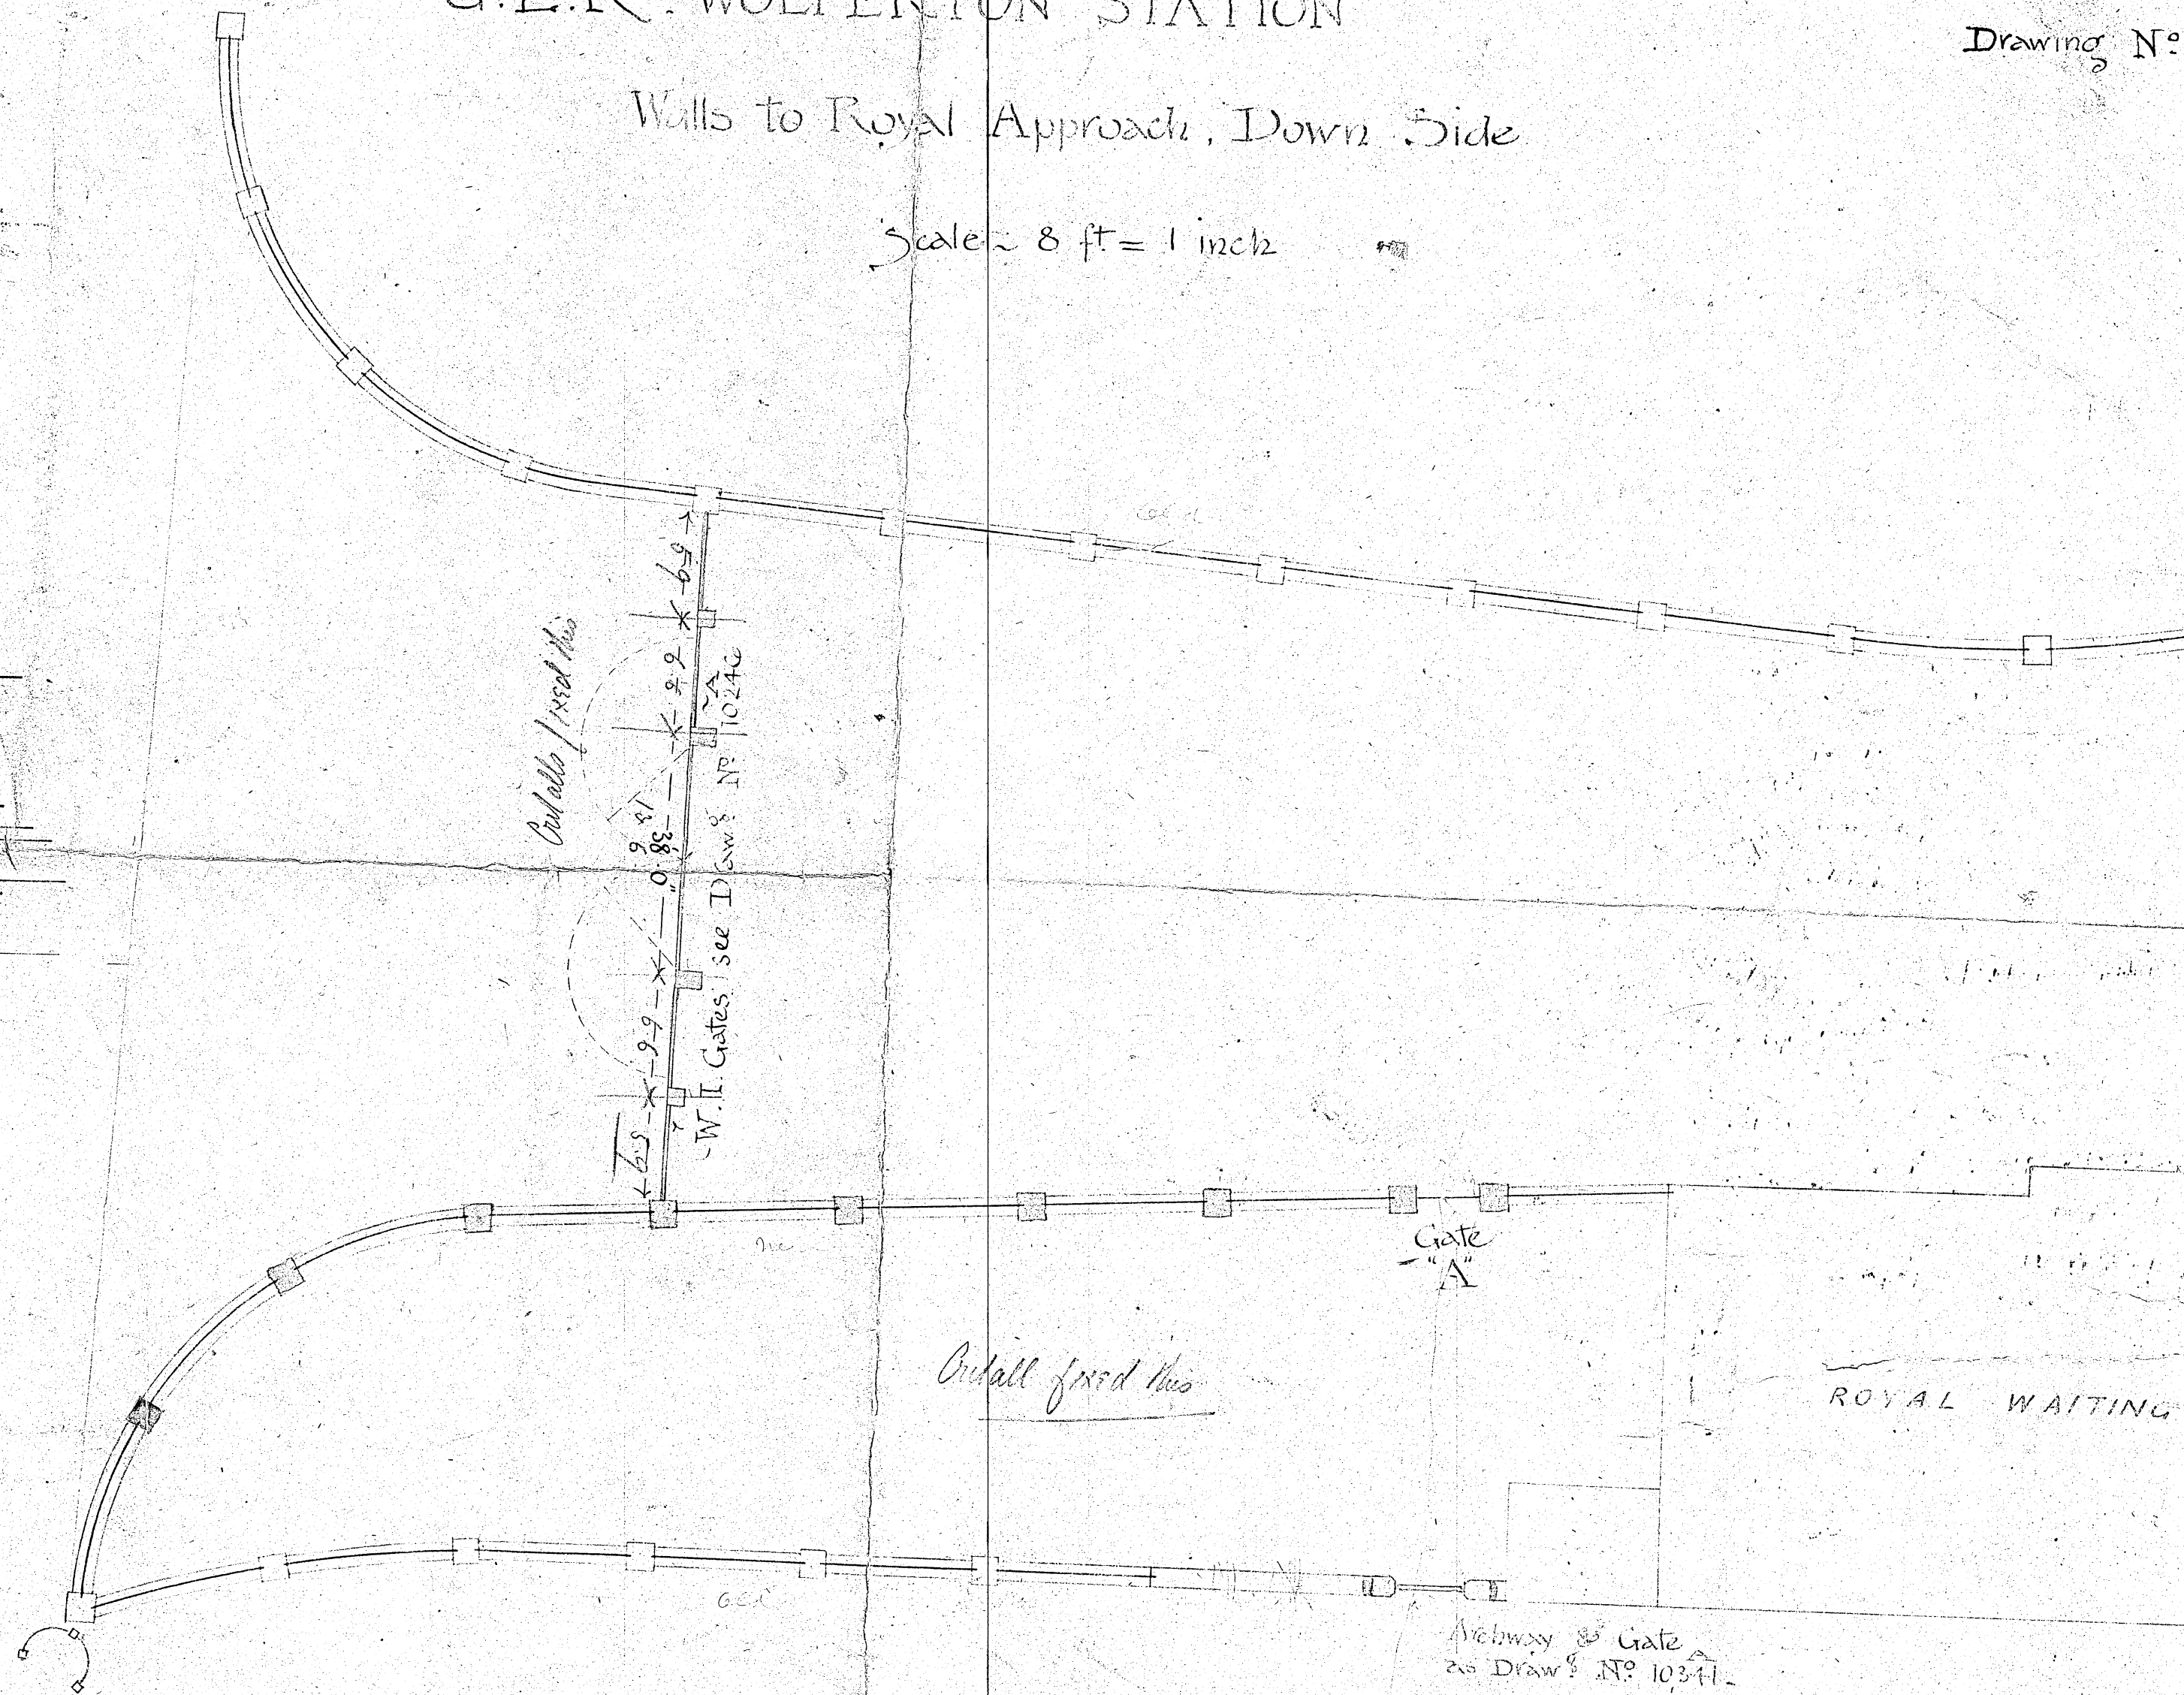

Outfall fixed this

ROYAL WAITING ROOMS

Gate
"A"

Pathway & Gate
as Drawg N^o 10341

DOWN PLATFORM

J. Wilson
1874

ENGINEER IN CHARGE

LIVERPOOL

10382

procellineo D.J. ...